


VERIFY INTERIOR WALL FINISH

TRIM BY OTHERS

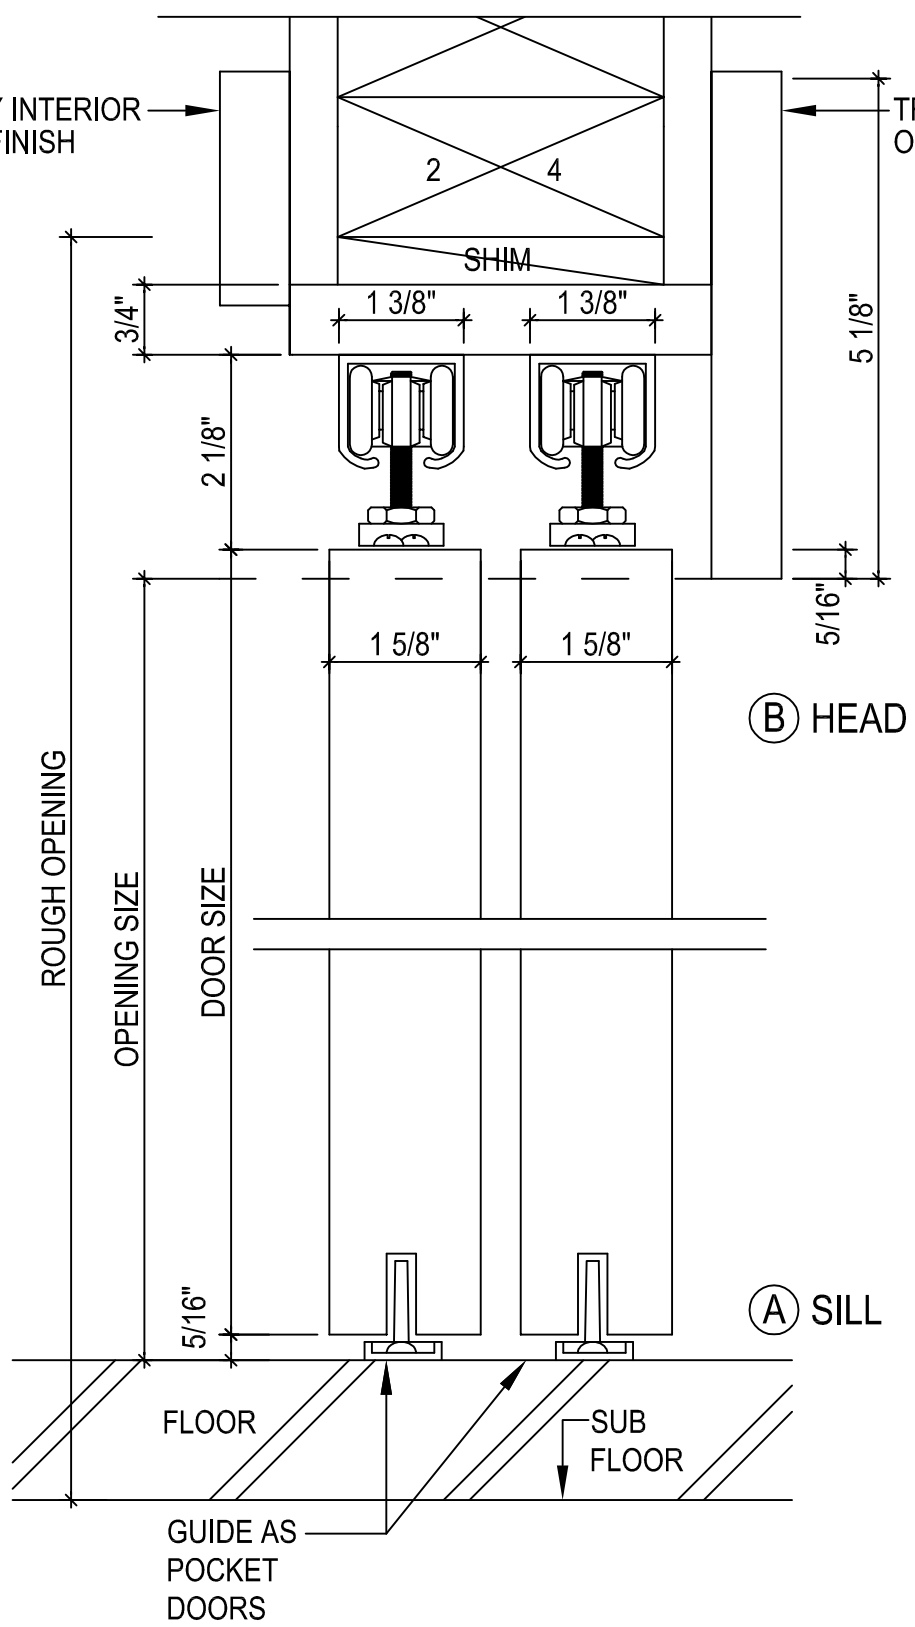

(B) HEAD

(A) SILL



# INTERIOR BI-PASSING DOORS

M.J.N. McNAUGHTON LTD

PO Box 27 061, Mt. Roskill, New Zealand  
 Email: mjmnaughton@xtra.co.nz

T: +64.9.620.9059  
 F: +64.9.620.7585

TOP ROLLERS  
 HEAD / SILL

Scale: 1/2"=1'-0"

Date: 05/20/05

Page: IBP10B