


14 5/8" POCKET

97" ROUGH OPENING

95 3/4" FRAME SIZE

94" OPENING SIZE

OUTSIDE

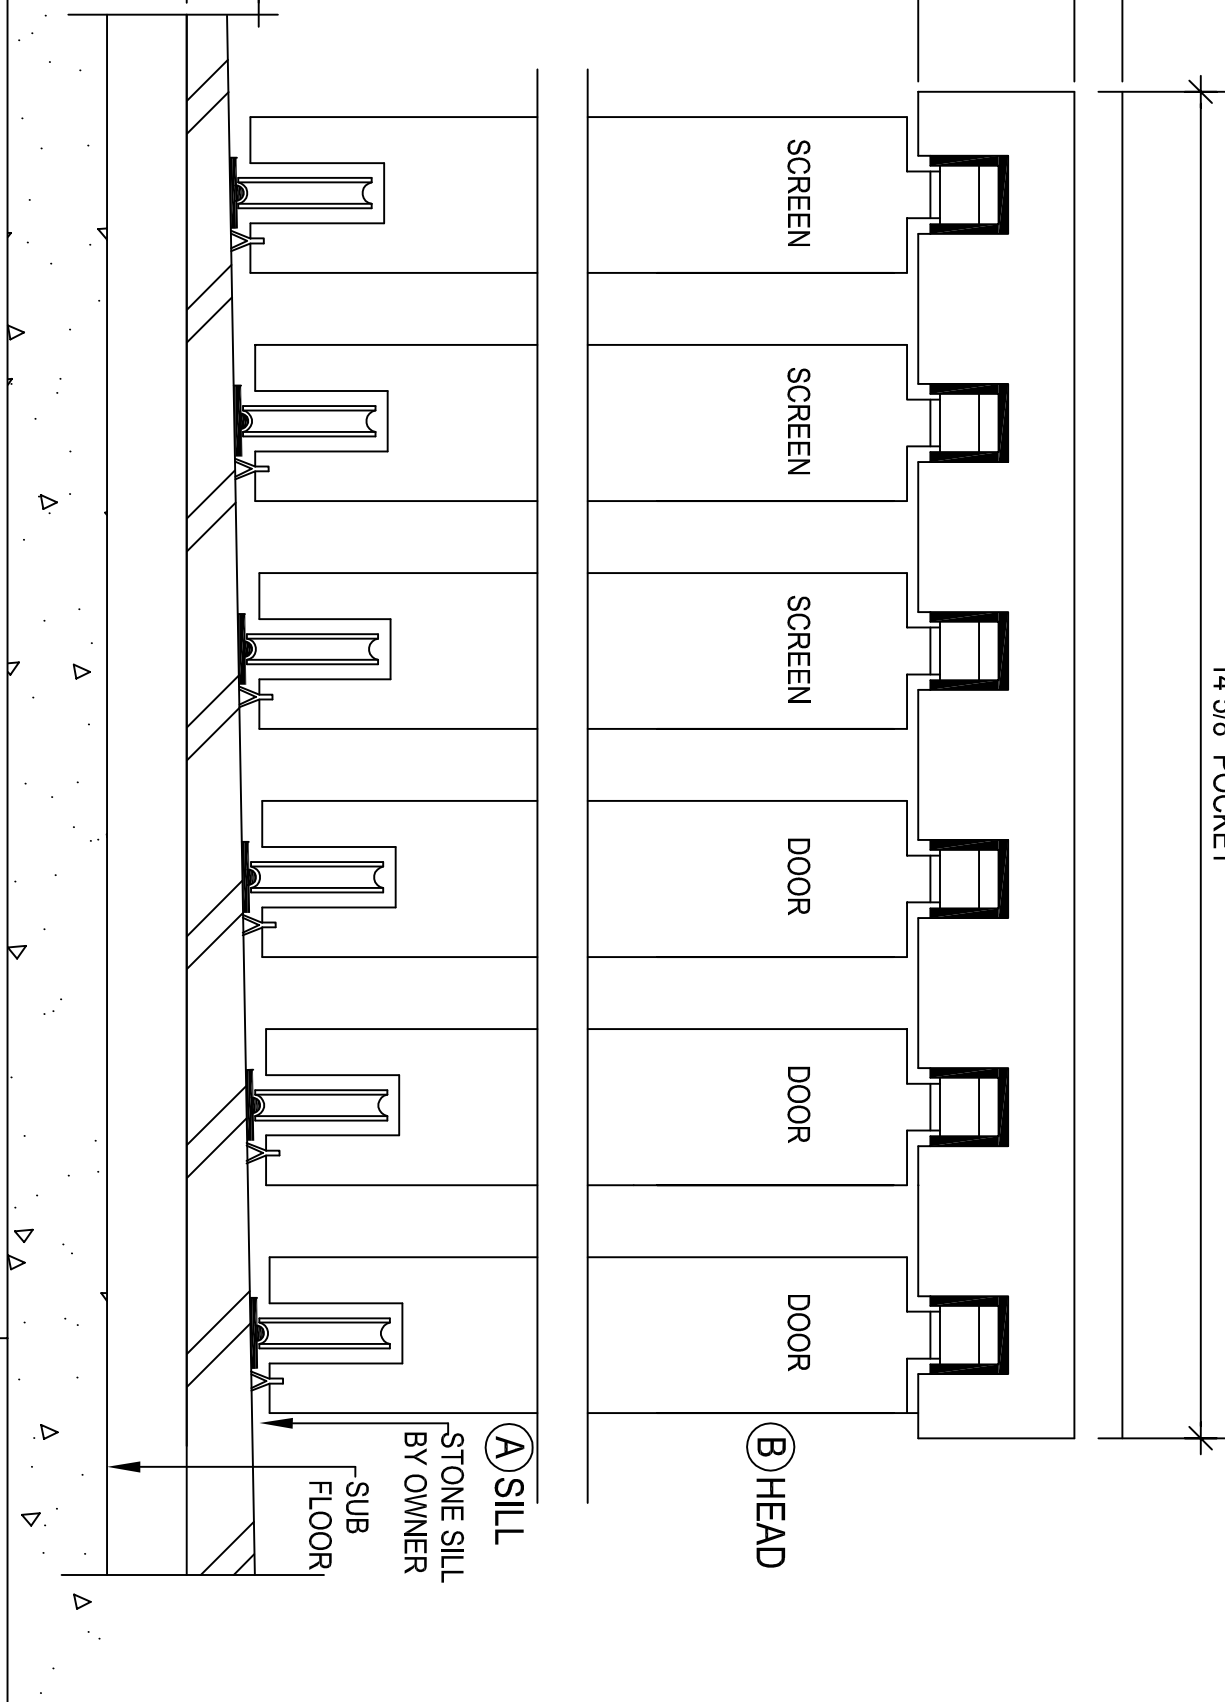

(B) HEAD

(A) SILL

STONE SILL
BY OWNER

SUB
FLOOR

TYPICAL MULTI-SLIDE

M.J.N. McNAUGHTON LTD

PO Box 27 061, Mt. Roskill, New Zealand
Email: mjnmcaughon@xtra.co.nz

T: +64.9.620.9059
F: +64.9.620.7585

Scale:	1/2"=1"
Date:	05/20/05
Page:	DP30A-F

